

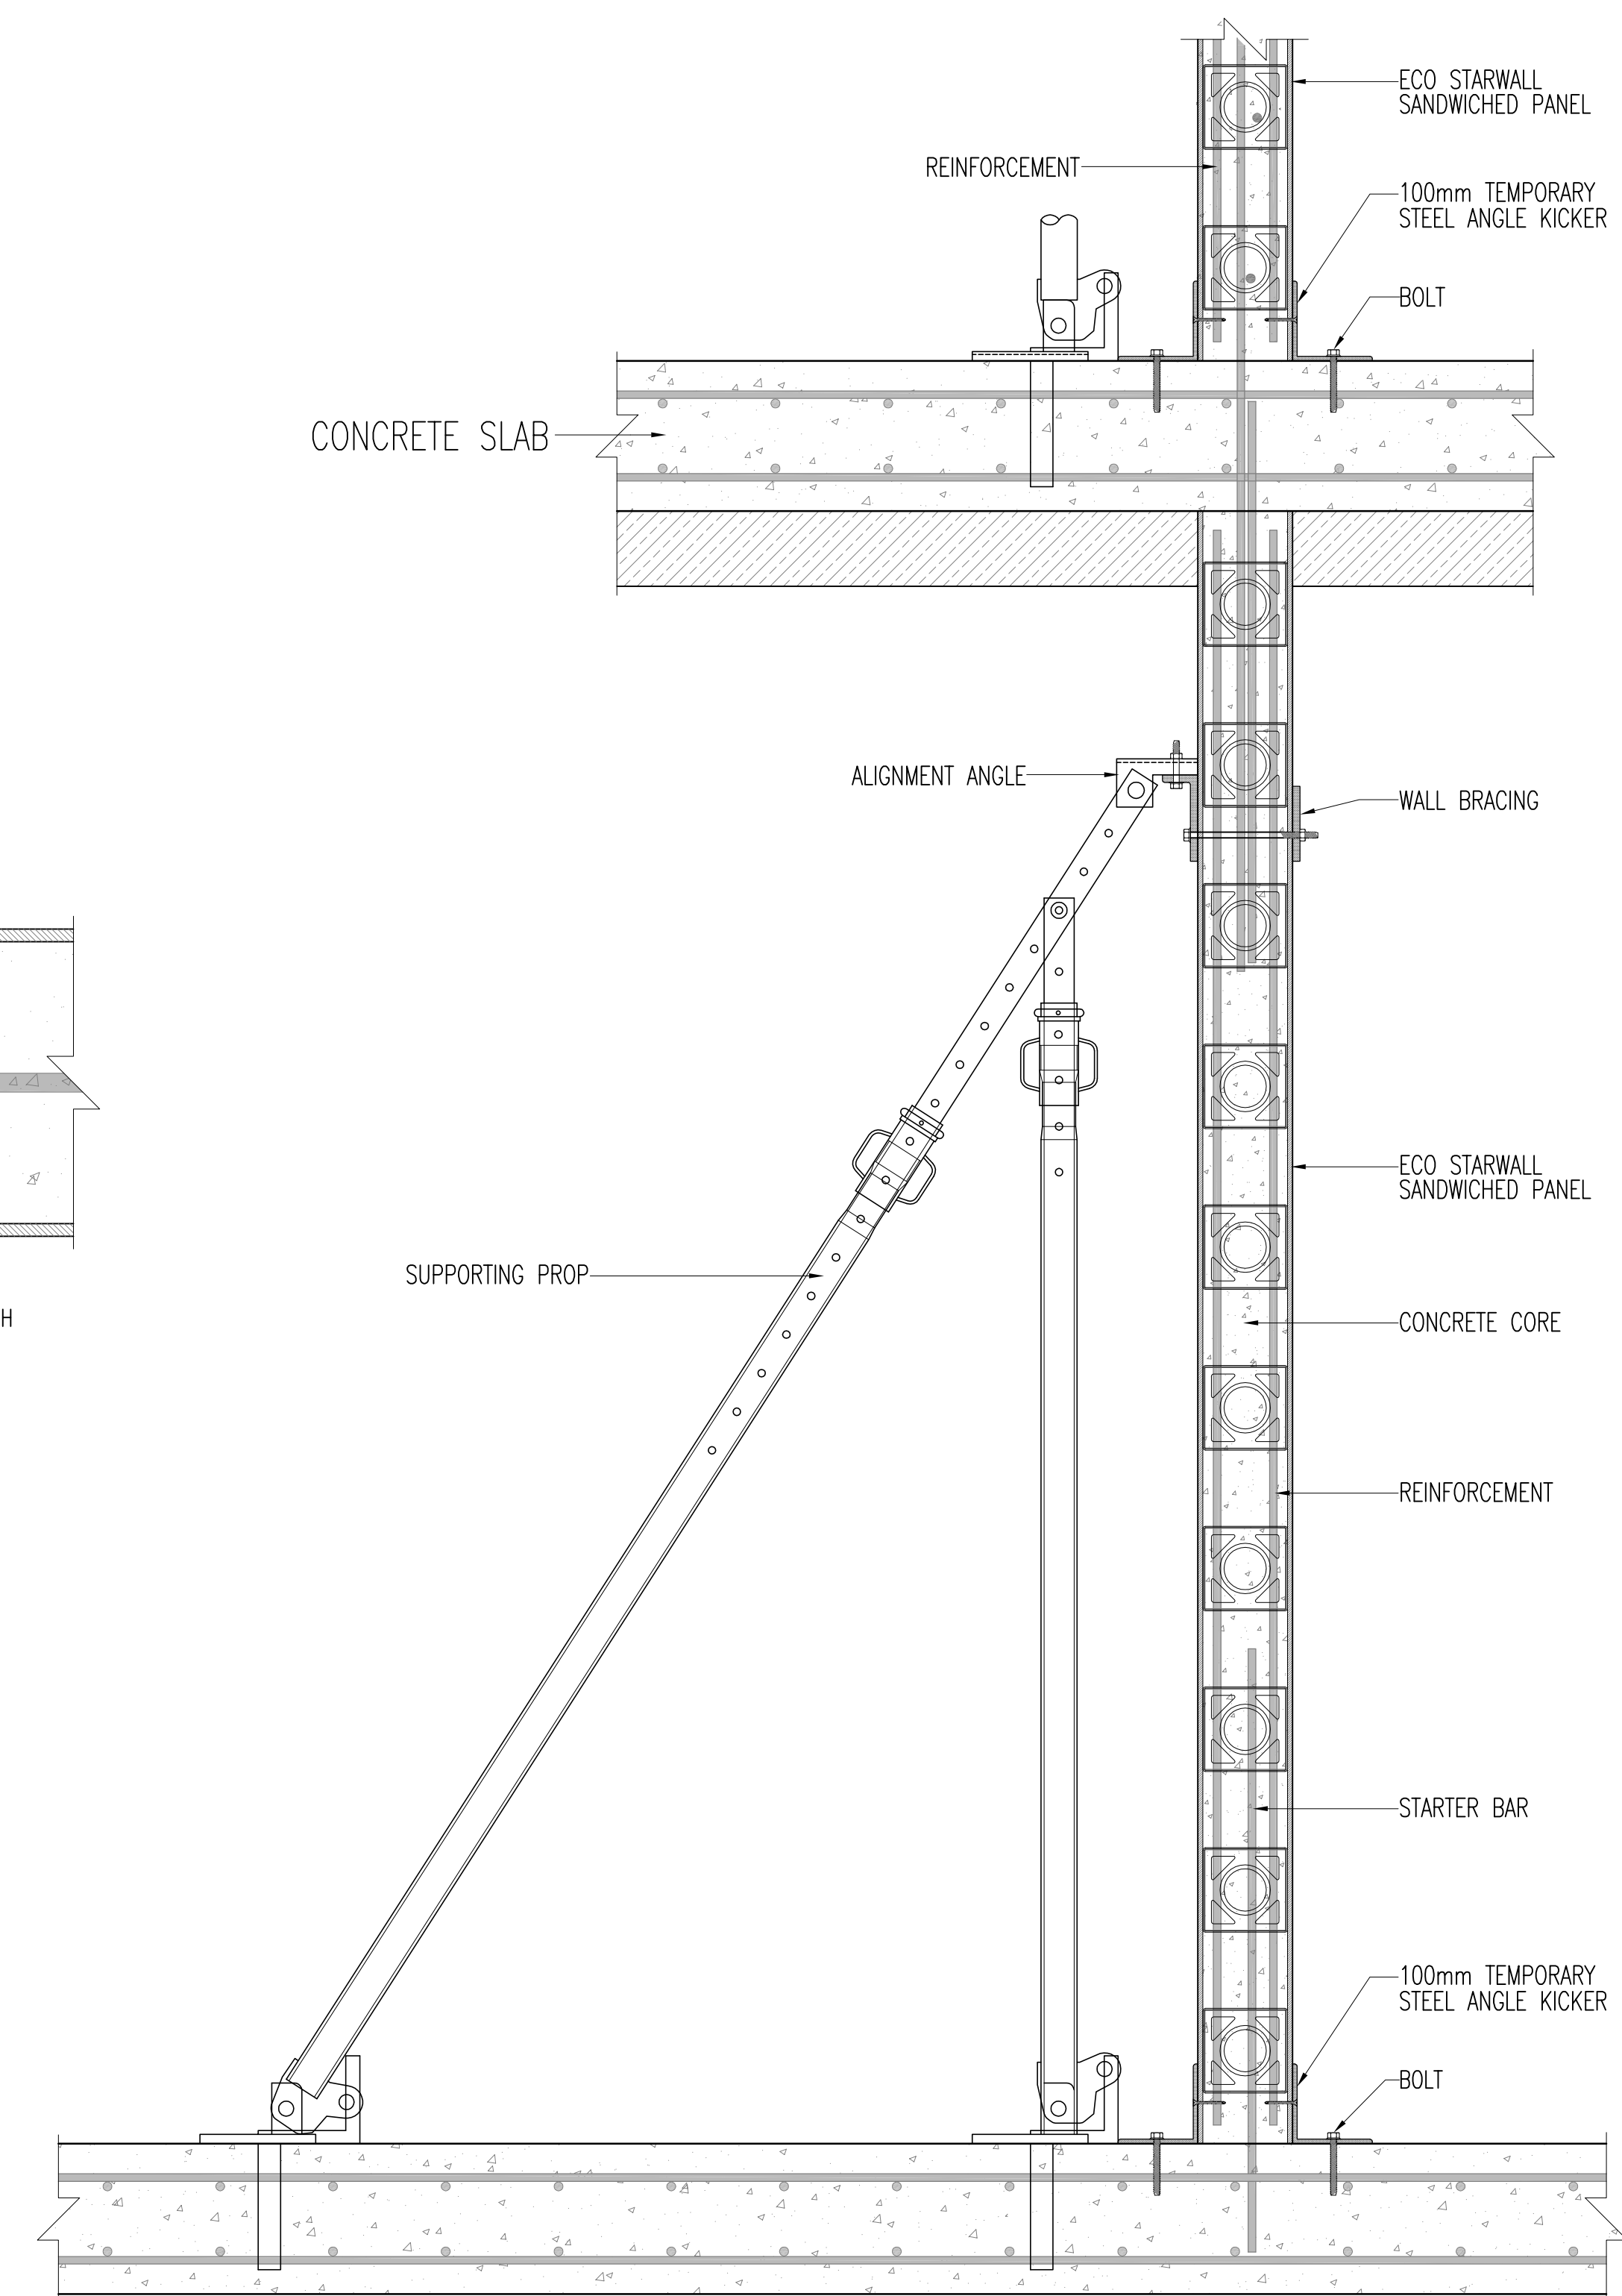
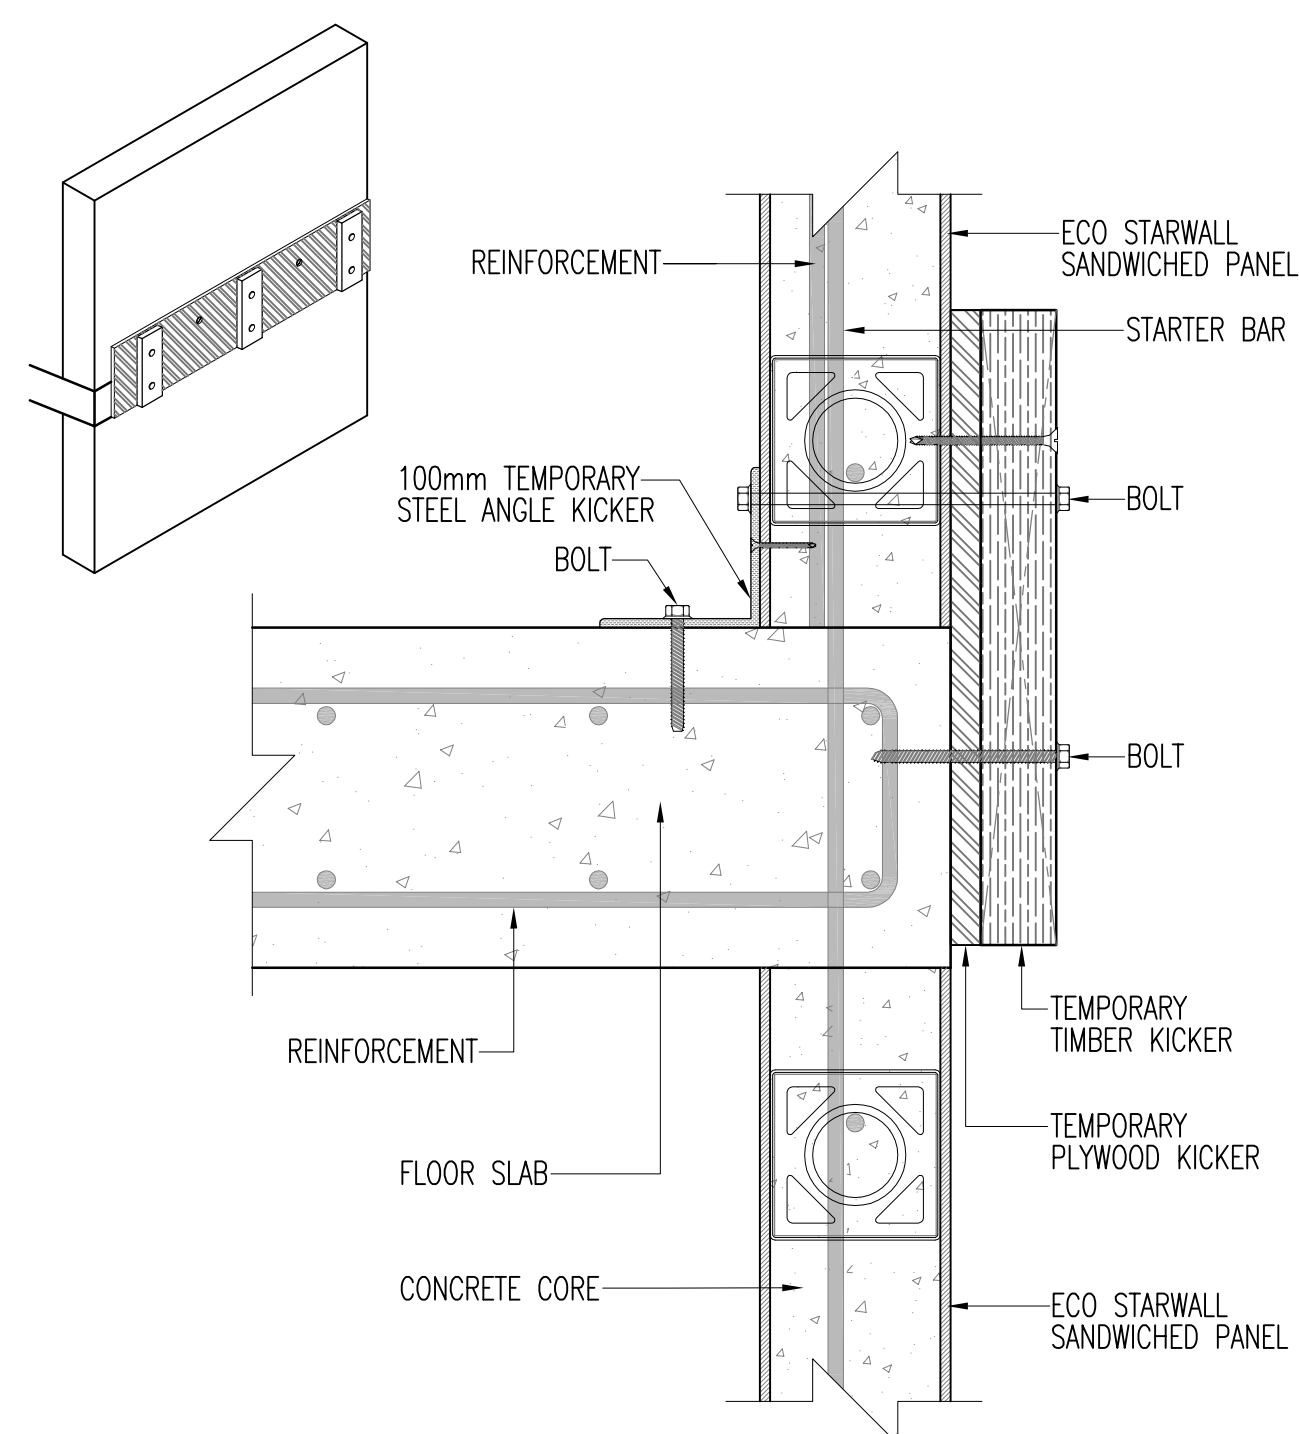


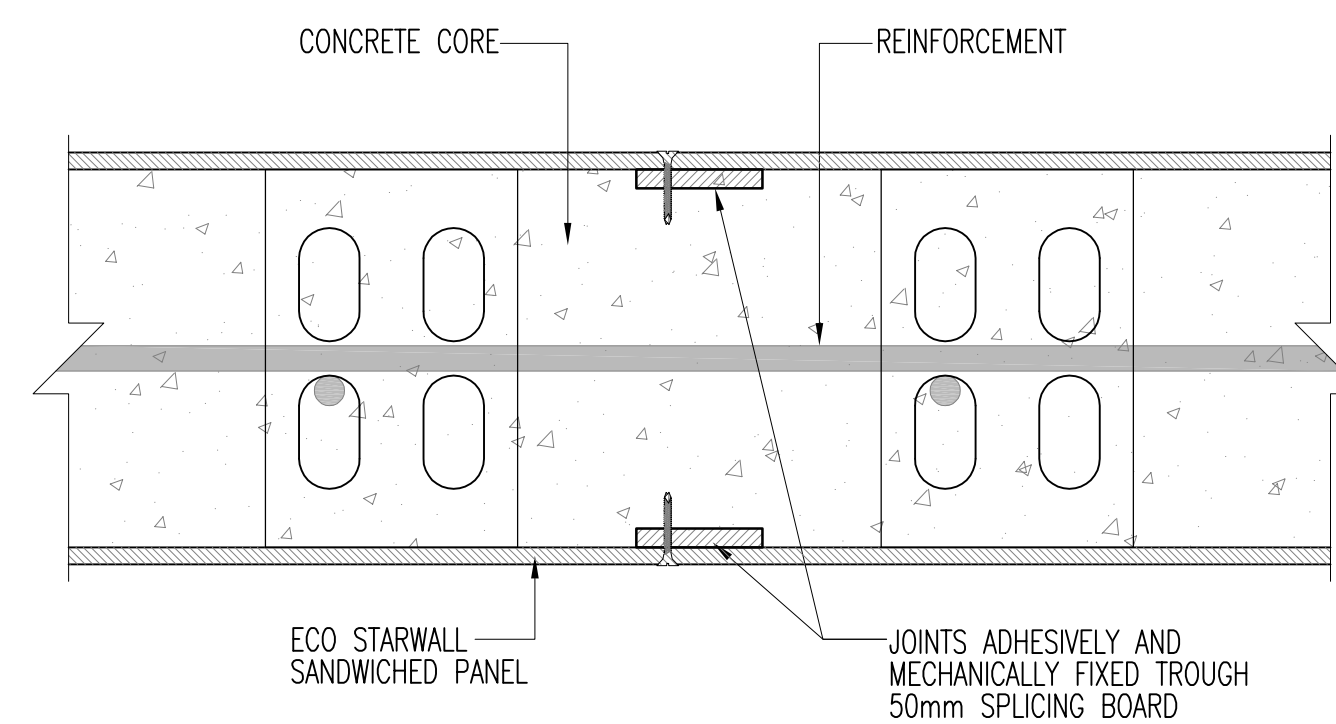

NOTE :

PROJECT TITLE :

CONSULTANT ENGINEER :

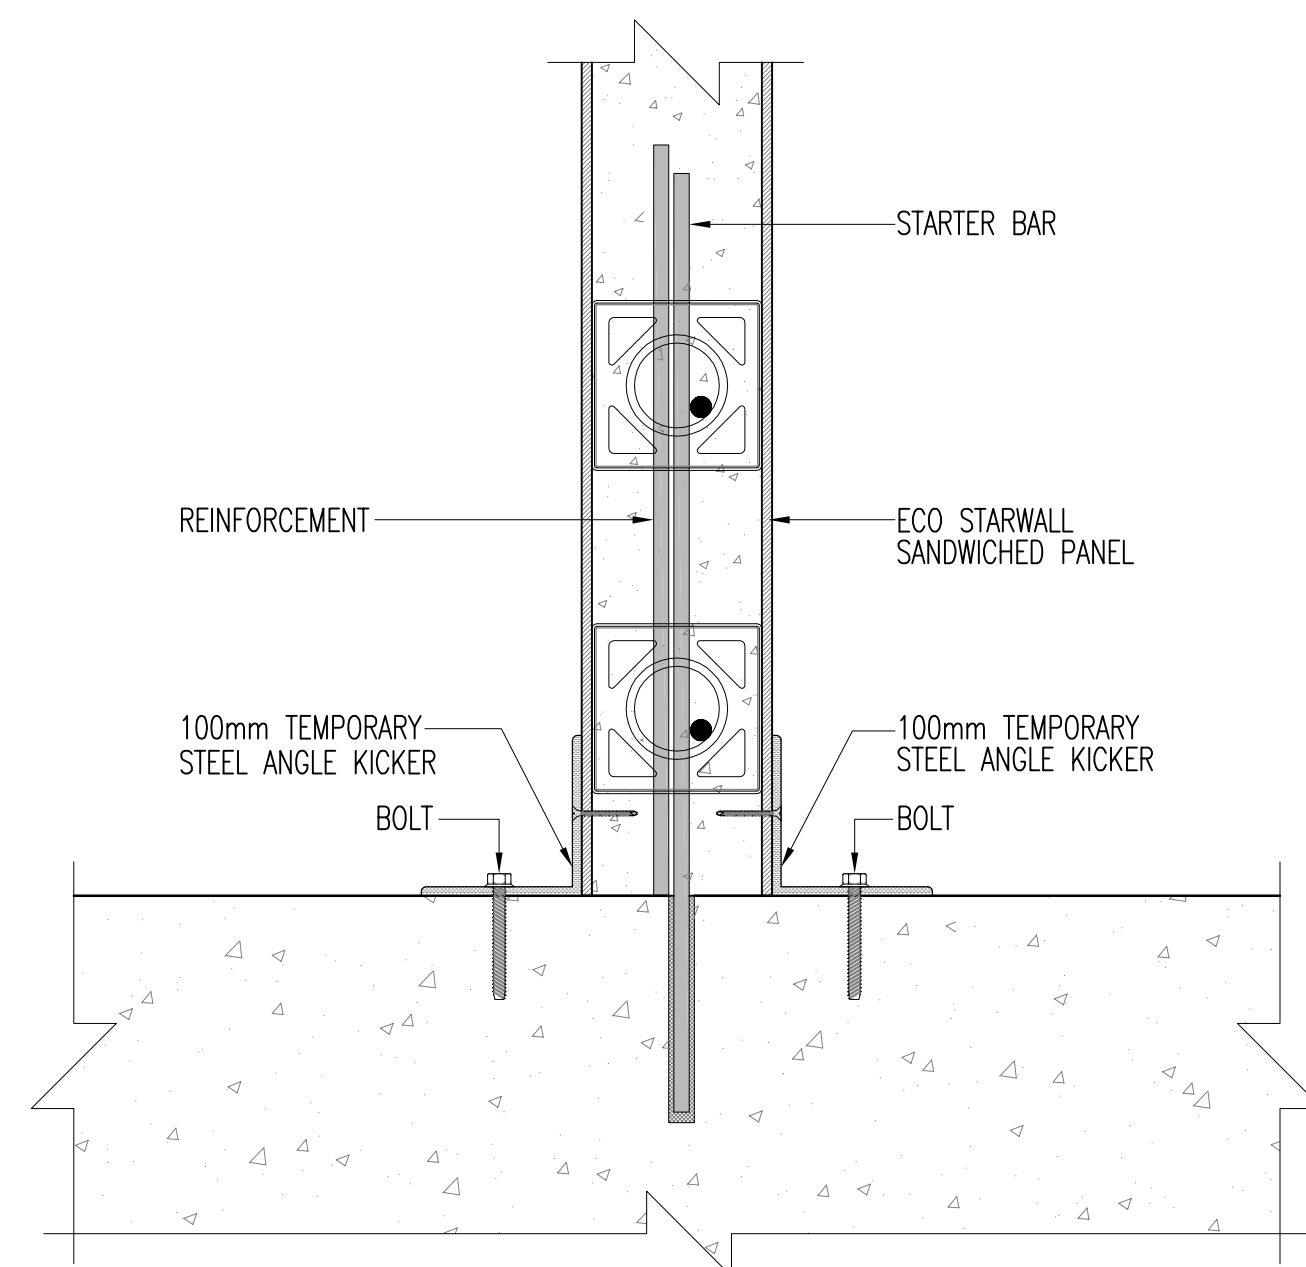

OWNER :



DWG TITLE :

ECO STARWALL SANDWICHED PANEL **TYPICAL CONSTRUCTION DETAILS**

SHEET 1 OF 2

SCALE :			
DRAWN :		CHECKED :	
DESIGNED :		DATE :	
DWG NO.			REV

THIS DRAWINGS IS COPYRIGHT