



## FRONT VIEW

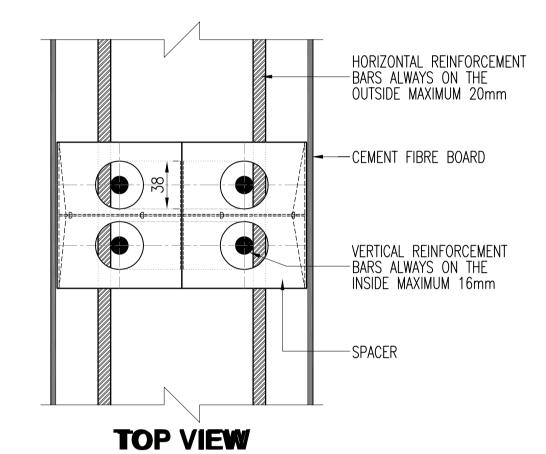


## TYPICAL PLACEMENT OF REINFORCEMENT BARS INTO THE SPACERS

SCALE 1 : 3

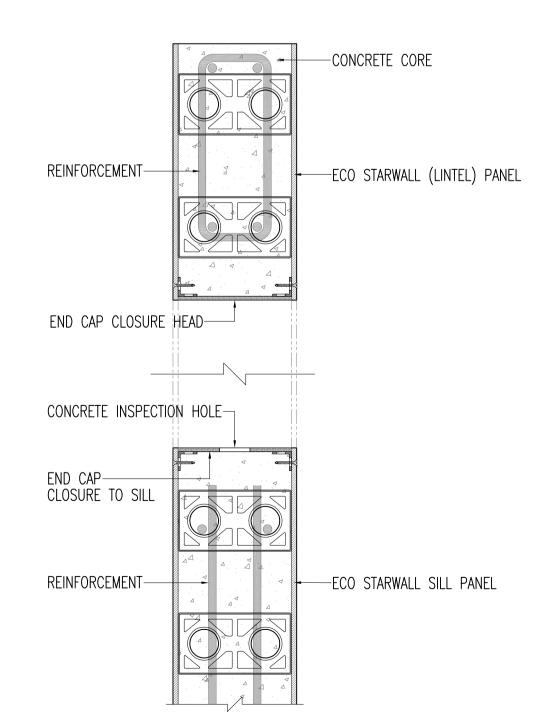

TYPICAL OPENING DETAILS

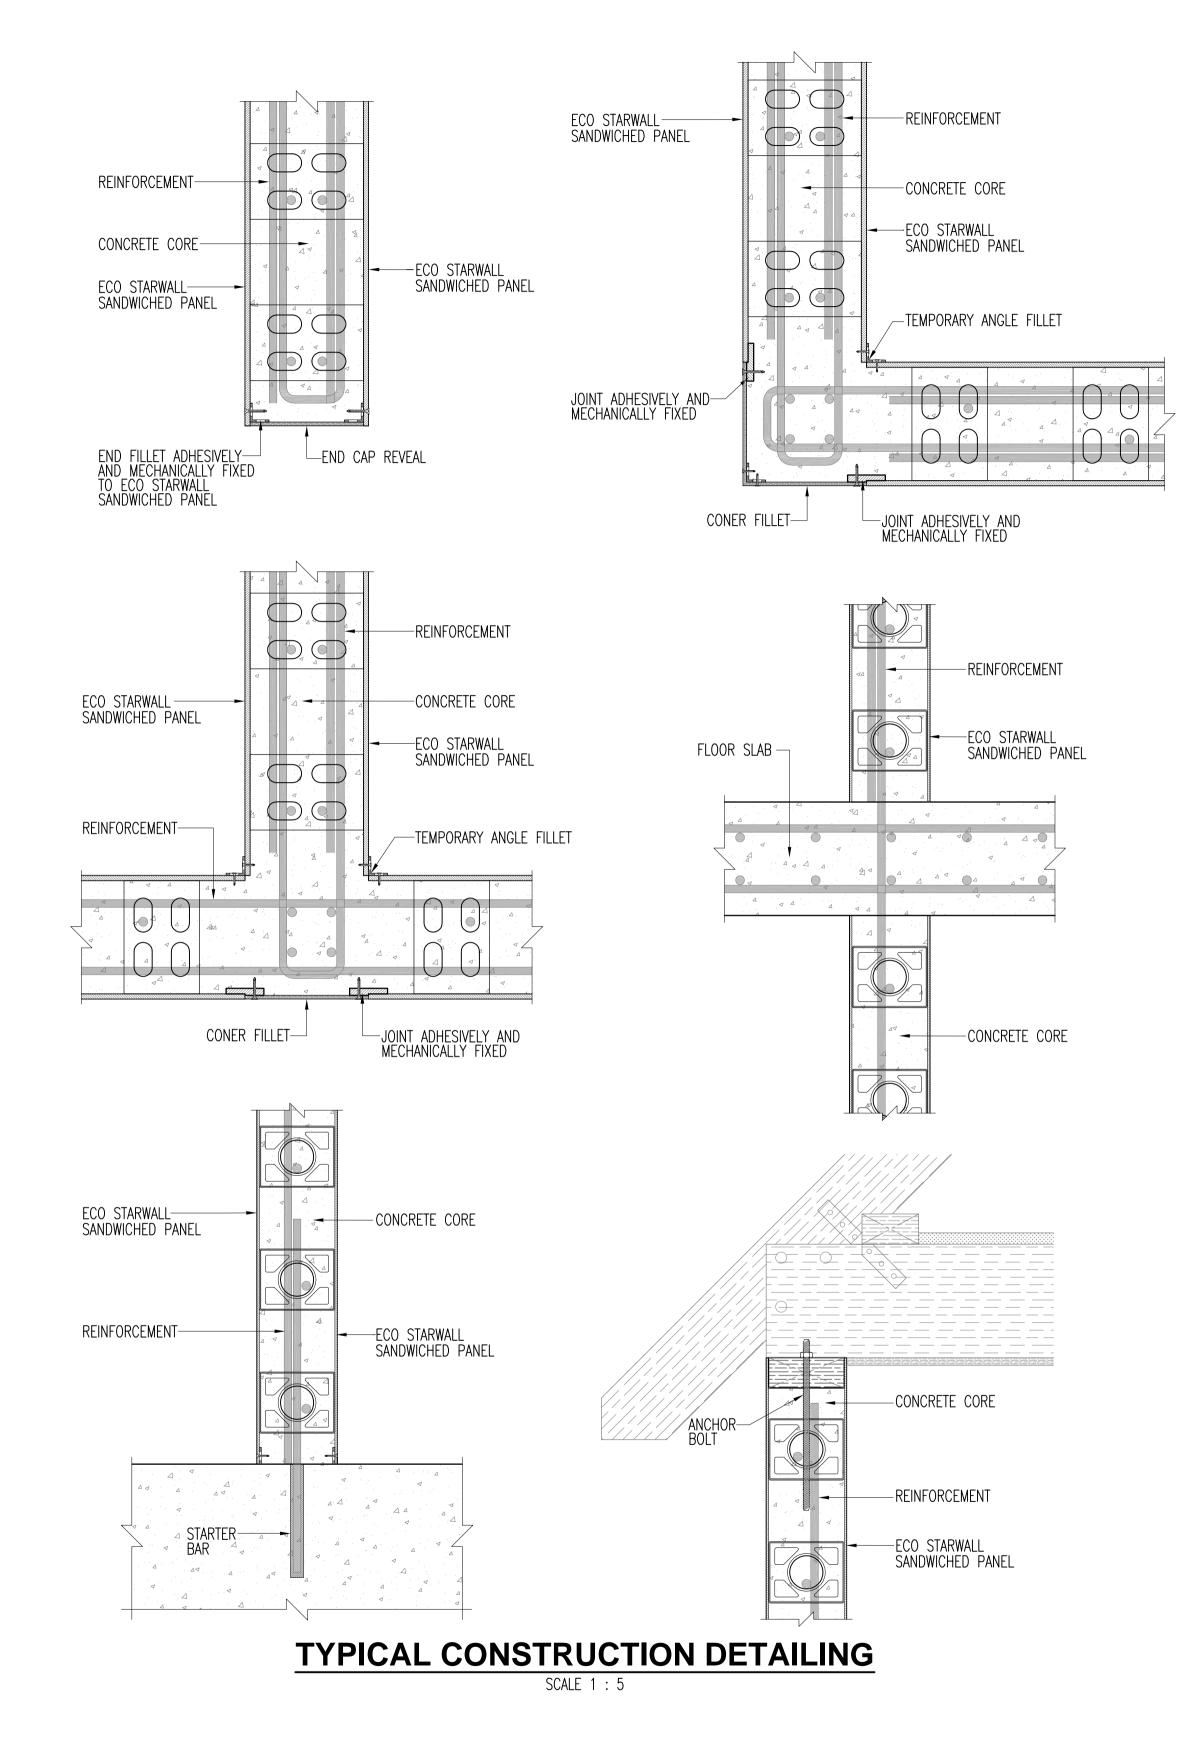

SANDWICHED PANEL

TYPICAL CONSTRUCTION DETAILS

SHEET 2 OF 2

DESCRIPTION

**JURUTERA PERUNDING** 

NO 28, JALAN SETIA IMPIANA 13/5G SEKSYEN 13, SETIA IMPIANA 40170 SHAH ALAM SELANGOR

**ECOSTARWALL** 

MONOLITHIC • GREEN • BUILDING SYSTEM

R BWR TECHNOLOGY SDN BHD

53-1-1A & 1B, JALAN MEDAN PB 2B, SEKSYEN 9, 43650 BANDAR BARU BANGI, SELANGOR DARUL EHSAN, MALAYSIA TEL : (603) 8926 6829 FAX: (603) 8926 4934

E-mail : rajbwr@hotmail.com

**ECO STARWALL** 

**REVISION** 

PROJECT TITLE :

CONSULTANT ENGINEER :

DRAWN: CHECKED:

DESIGNED: DATE:

DWG NO. REV