
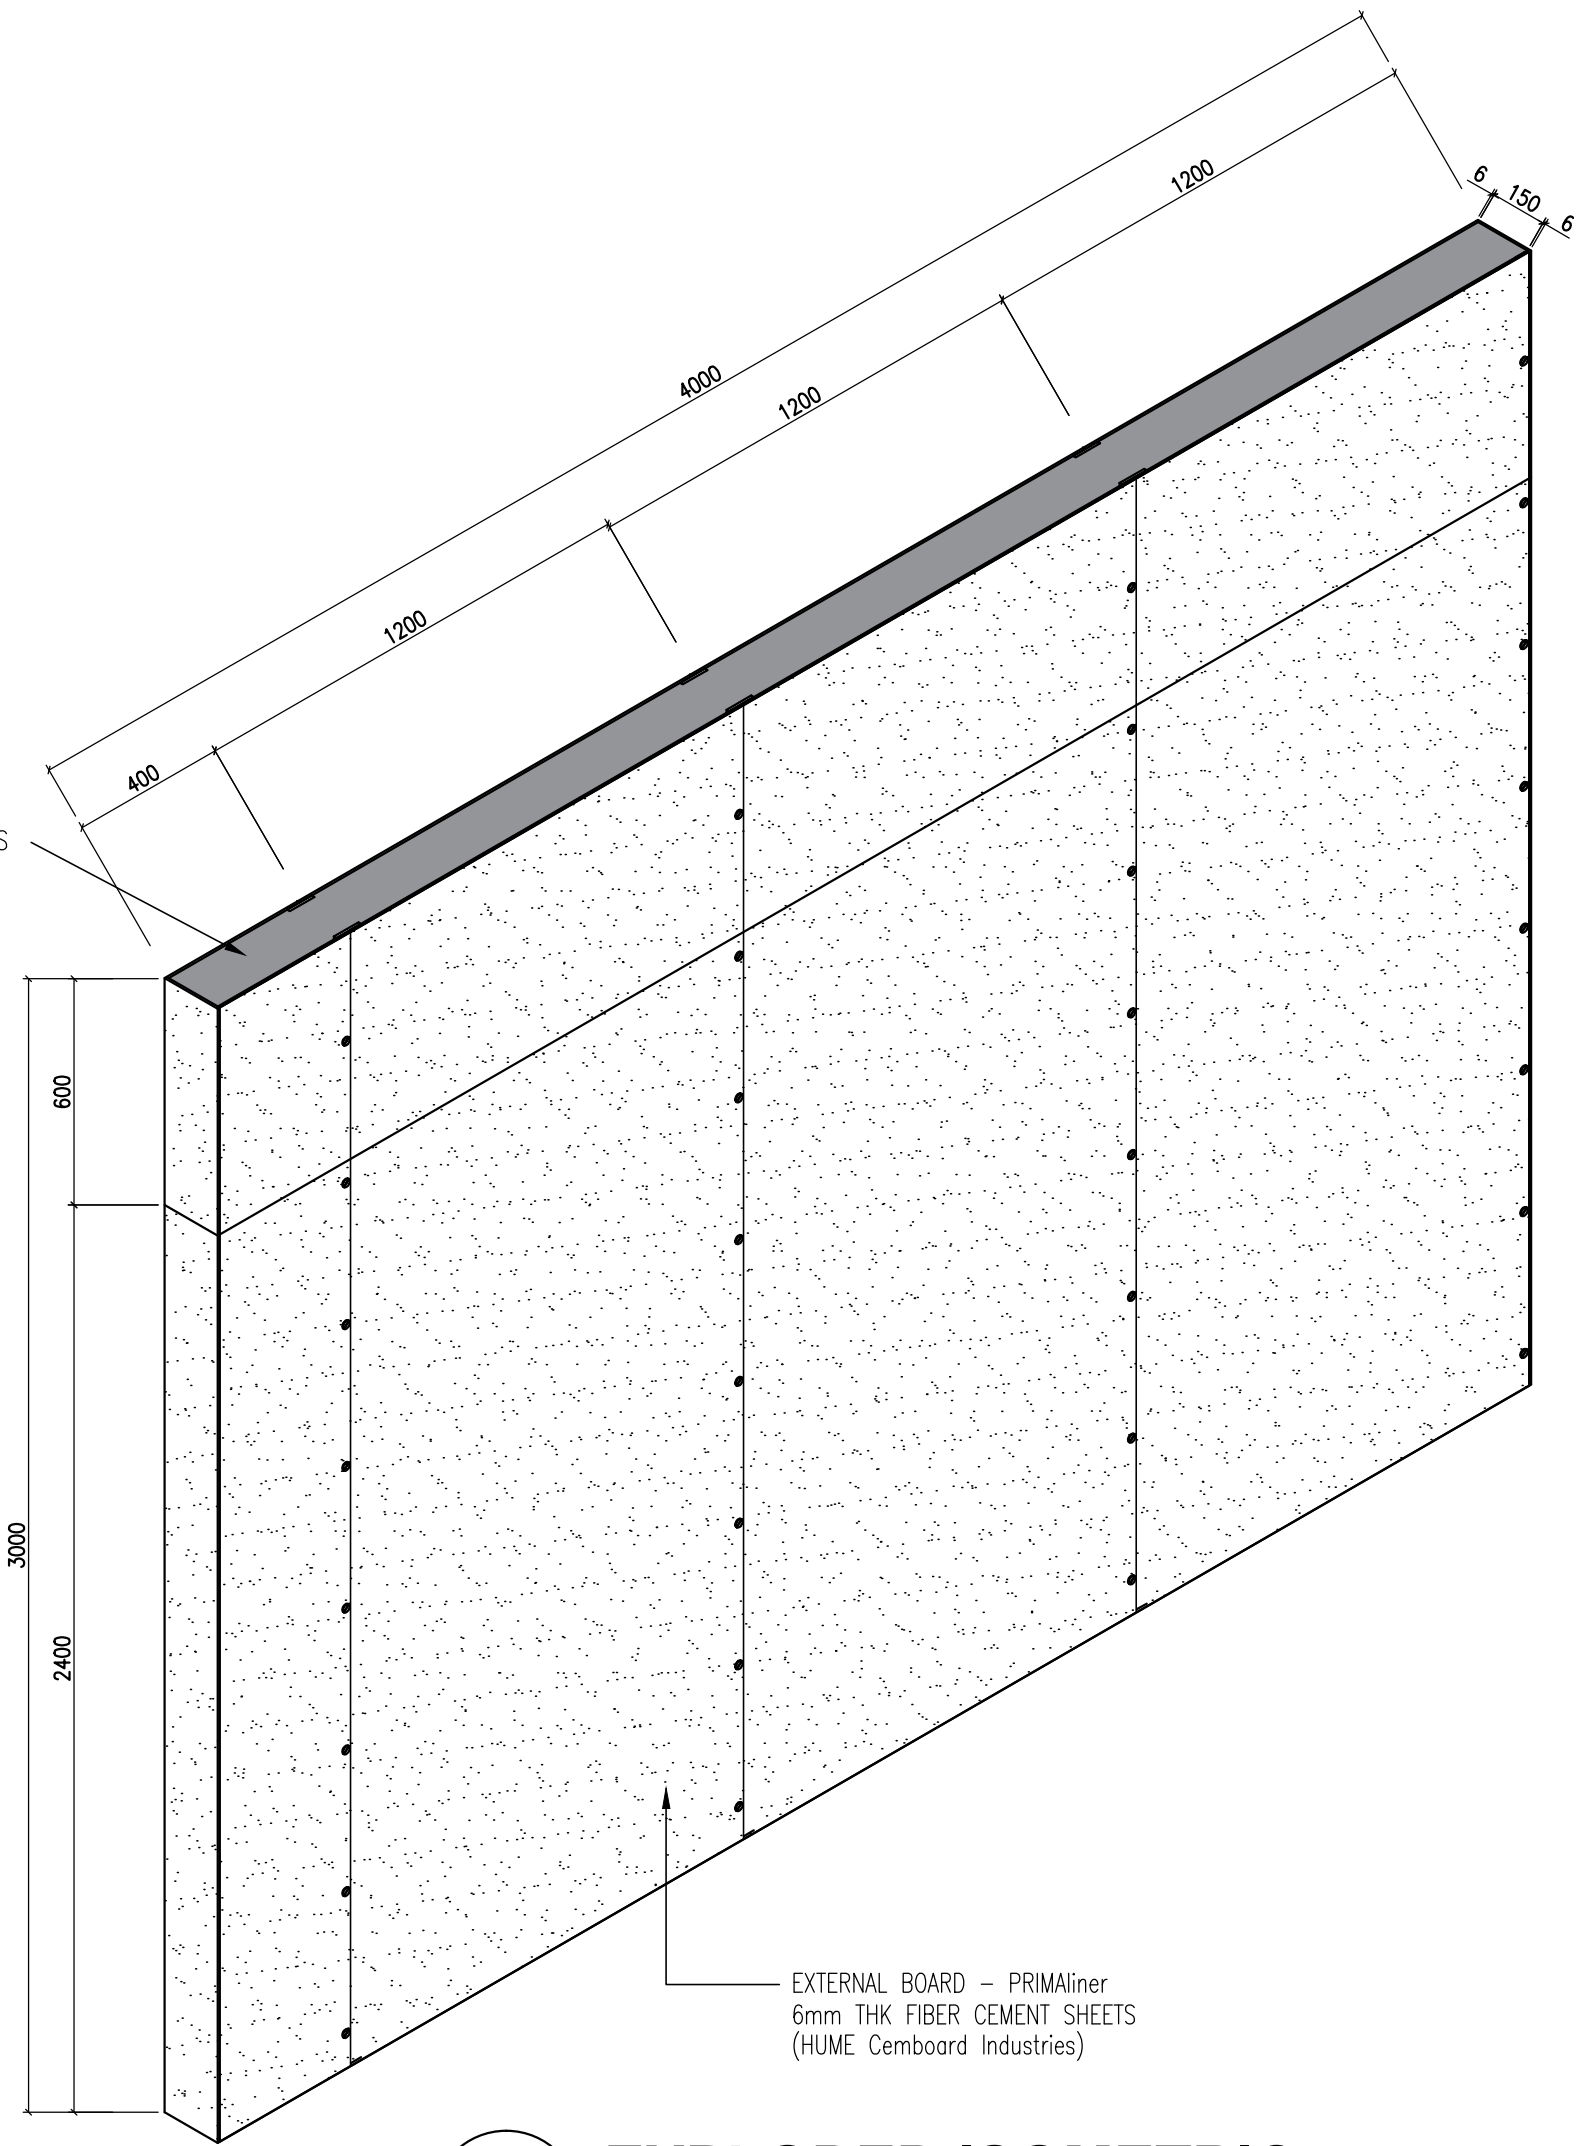
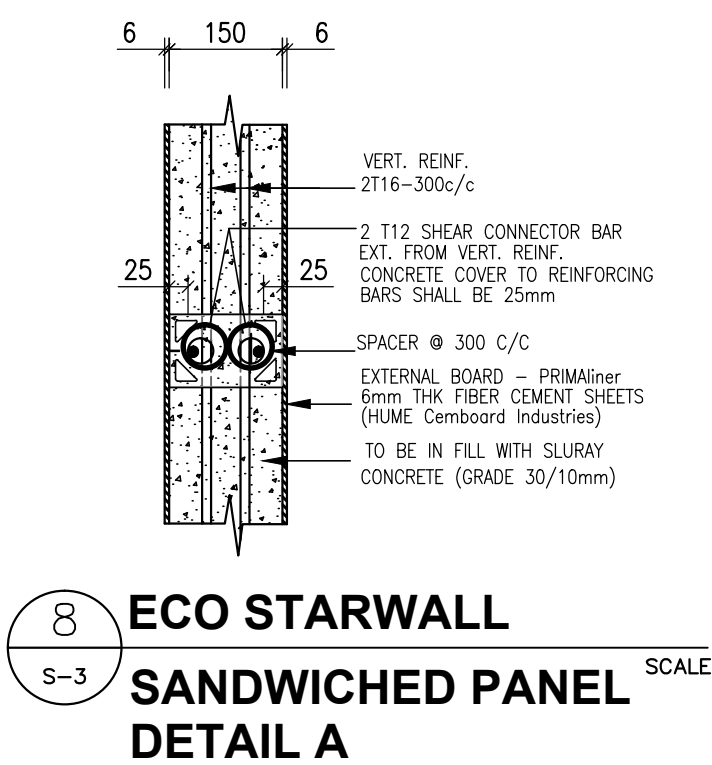


SPECIMEN TEST PANEL SPECIFICATIONS DESIGNED TO COMPLY WITH BS 476 : PART 21 : 1987 (LOAD BEARING) ASTM E2226 (HOSE STREAM)		
SERIAL NO	INFORMATION REQUESTED	RESPONSE
1	DETAIL DRAWING / DESIGN OF THE SPECIMEN	DRAWING AND DESIGN BUNDLE IS ATTACHED
2	SPECIMEN COMPOSITION AND NOMINAL DENSITY	a) <u>CONCRETE</u> GRADE 30/10. DENSITY 2400 kg/m ³ b) <u>STEEL</u> - HIGH TENSILE DEFORMED (T BARS). DENSITY 7850 kg/m ³ c) <u>FIBER CEMENT BOARD</u> MADE FROM SAND, PORTLAND CEMENT, FIBRE, WATER, DENSITY 8.34 kg/m ²
3	TOTAL WEIGHT OF SPECIMEN	BASED ON THE 4m X 3m SPECIMEN TEST PANEL THE TOTAL WEIGHT IS 4679.3kg OR 4.6793 TONS
4	TOTAL APPLIED LOAD (kN/m run)	MAXIMUM WORKING CAPACITY OF THE TESTING RIG IS 25 TONS RESIDUAL CAPACITY = 25 - 4.693 = 20.3207 TONS. FOR 4m RUN OF WALL THE MAX LOAD THAT CAN BE APPLIED IS $20.3207 / 4 = 5.08$ TONS/METER RUN = 50.08 kN/m
5	MOCK UP SPECIMEN 500mm X 500mm	THE MOCK UP SPECIMEN TEST PANEL WILL BE MADE AVAILABLE DURING INSTALLATION.


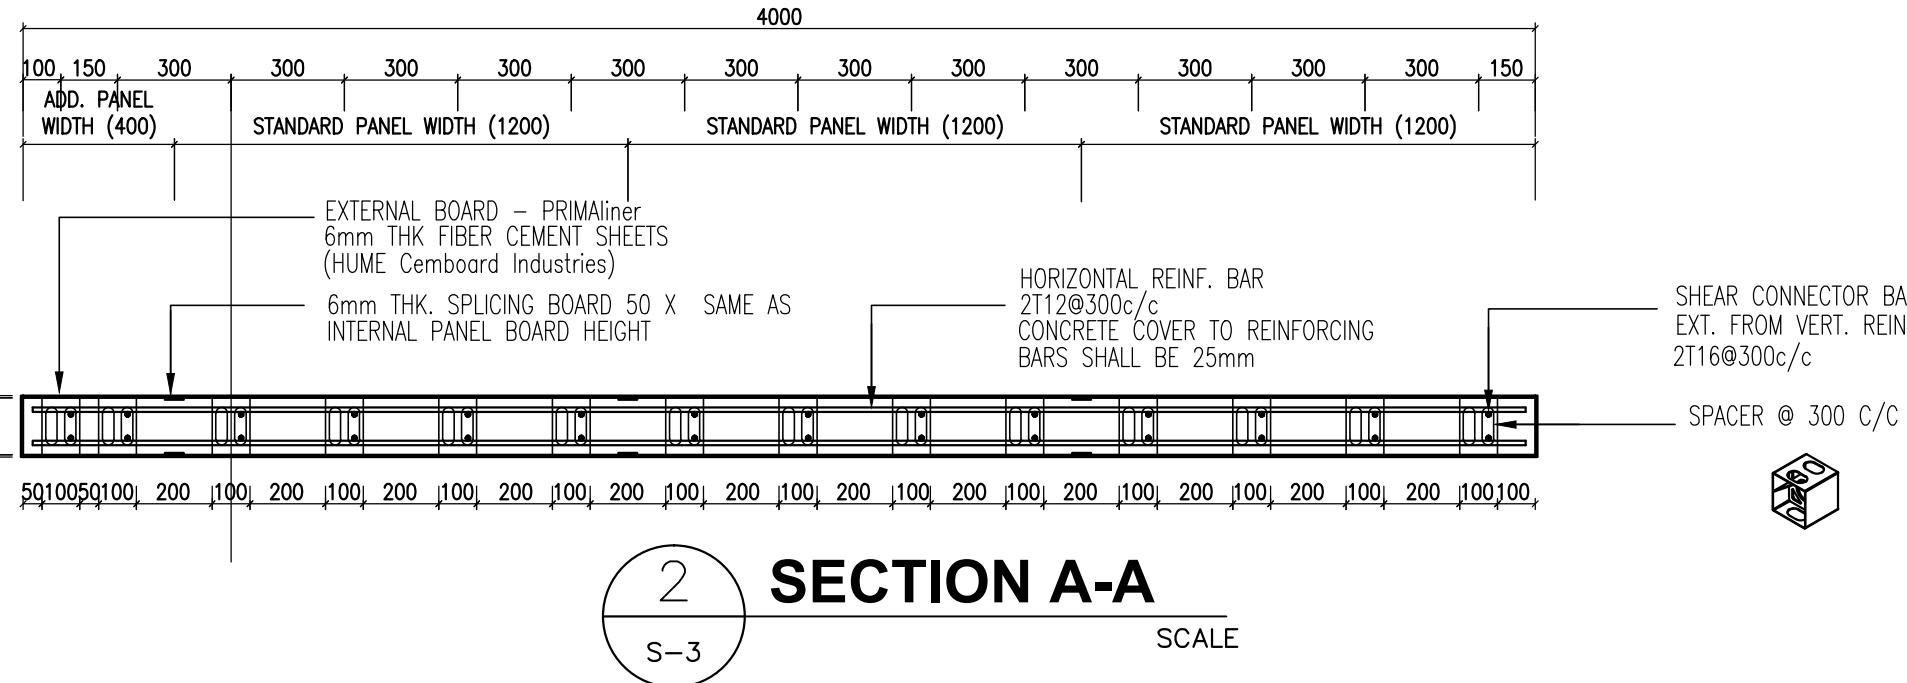

NATURE OF CONSTRUCTION AND MATERIALS	MINIMUM DIMENSIONS EXCLUDING ANY CONCRESTE FINISH FOR A FIRE RESISTANCE OF:					
	0.5 H	1 H	1.5 H	2 H	3 H	4 H
THICKNESS	100mm	150mm	175mm	–	–	–
CONCRETE COVER ¹	50mm	25mm	25mm	40mm	25mm	20mm

REV.	DATE	DESCRIPTION
REVISION		

CONSULTANT ENGINEER:

 **JURUTERA PERUNDING**
intergroup
(CONSULTING ENGINEERS)
NO 28, JALAN SETIA IMPIANA 13/5G
SEKSYEN 13, SETIA IMPIANA
40170 SHAH ALAM
SELANGOR



Hume Cement Industries

A Member of the Hong Leong Group

NO. 12 JALAN TANDANG, 46050 PETALING JAYA, SELANGOR, MALAYSIA

MALAYSIA SALE : TEL +603 7625 9999 FAX : 603 7625 7822
Email : sale@humecement.com.my

OVERSEA SALE : TEL +603 7625 3880 FAX : 603 7625 3990
Email : export@humecement.com.my
www.primafibrement.com

OWNER :

 **BWR** TECHNOLOGY SDN BHD
PLANT TECHNOLOGY SUPPLIES & SERVICES
SELANGOR DARUL EHSAN — MALAYSIA
(COMPANY NO: 881013)

53-1-1A & 1B, JALAN MEDAN PB 2B, SEKSYEN 9,
43650 BANDAR BARU BANGI, SELANGOR DARUL EHSAN, MALAYSIA
TEL : (603) 8926 6829 FAX: (603) 8926 4934
E-mail : rajap@redhotmail.com

SCALE :				AS SHOW	
DRAWN :		ZAHA		CHECKED :	
				G.L.BANGAH	
DESIGNED :		W.H.ONG		DATE :	
				25-01-16	
DWG NO.					REV
BWR/ECO STARWALL/STANDARD DRAWING/004					

THIS DRAWINGS IS COPYRIGHT